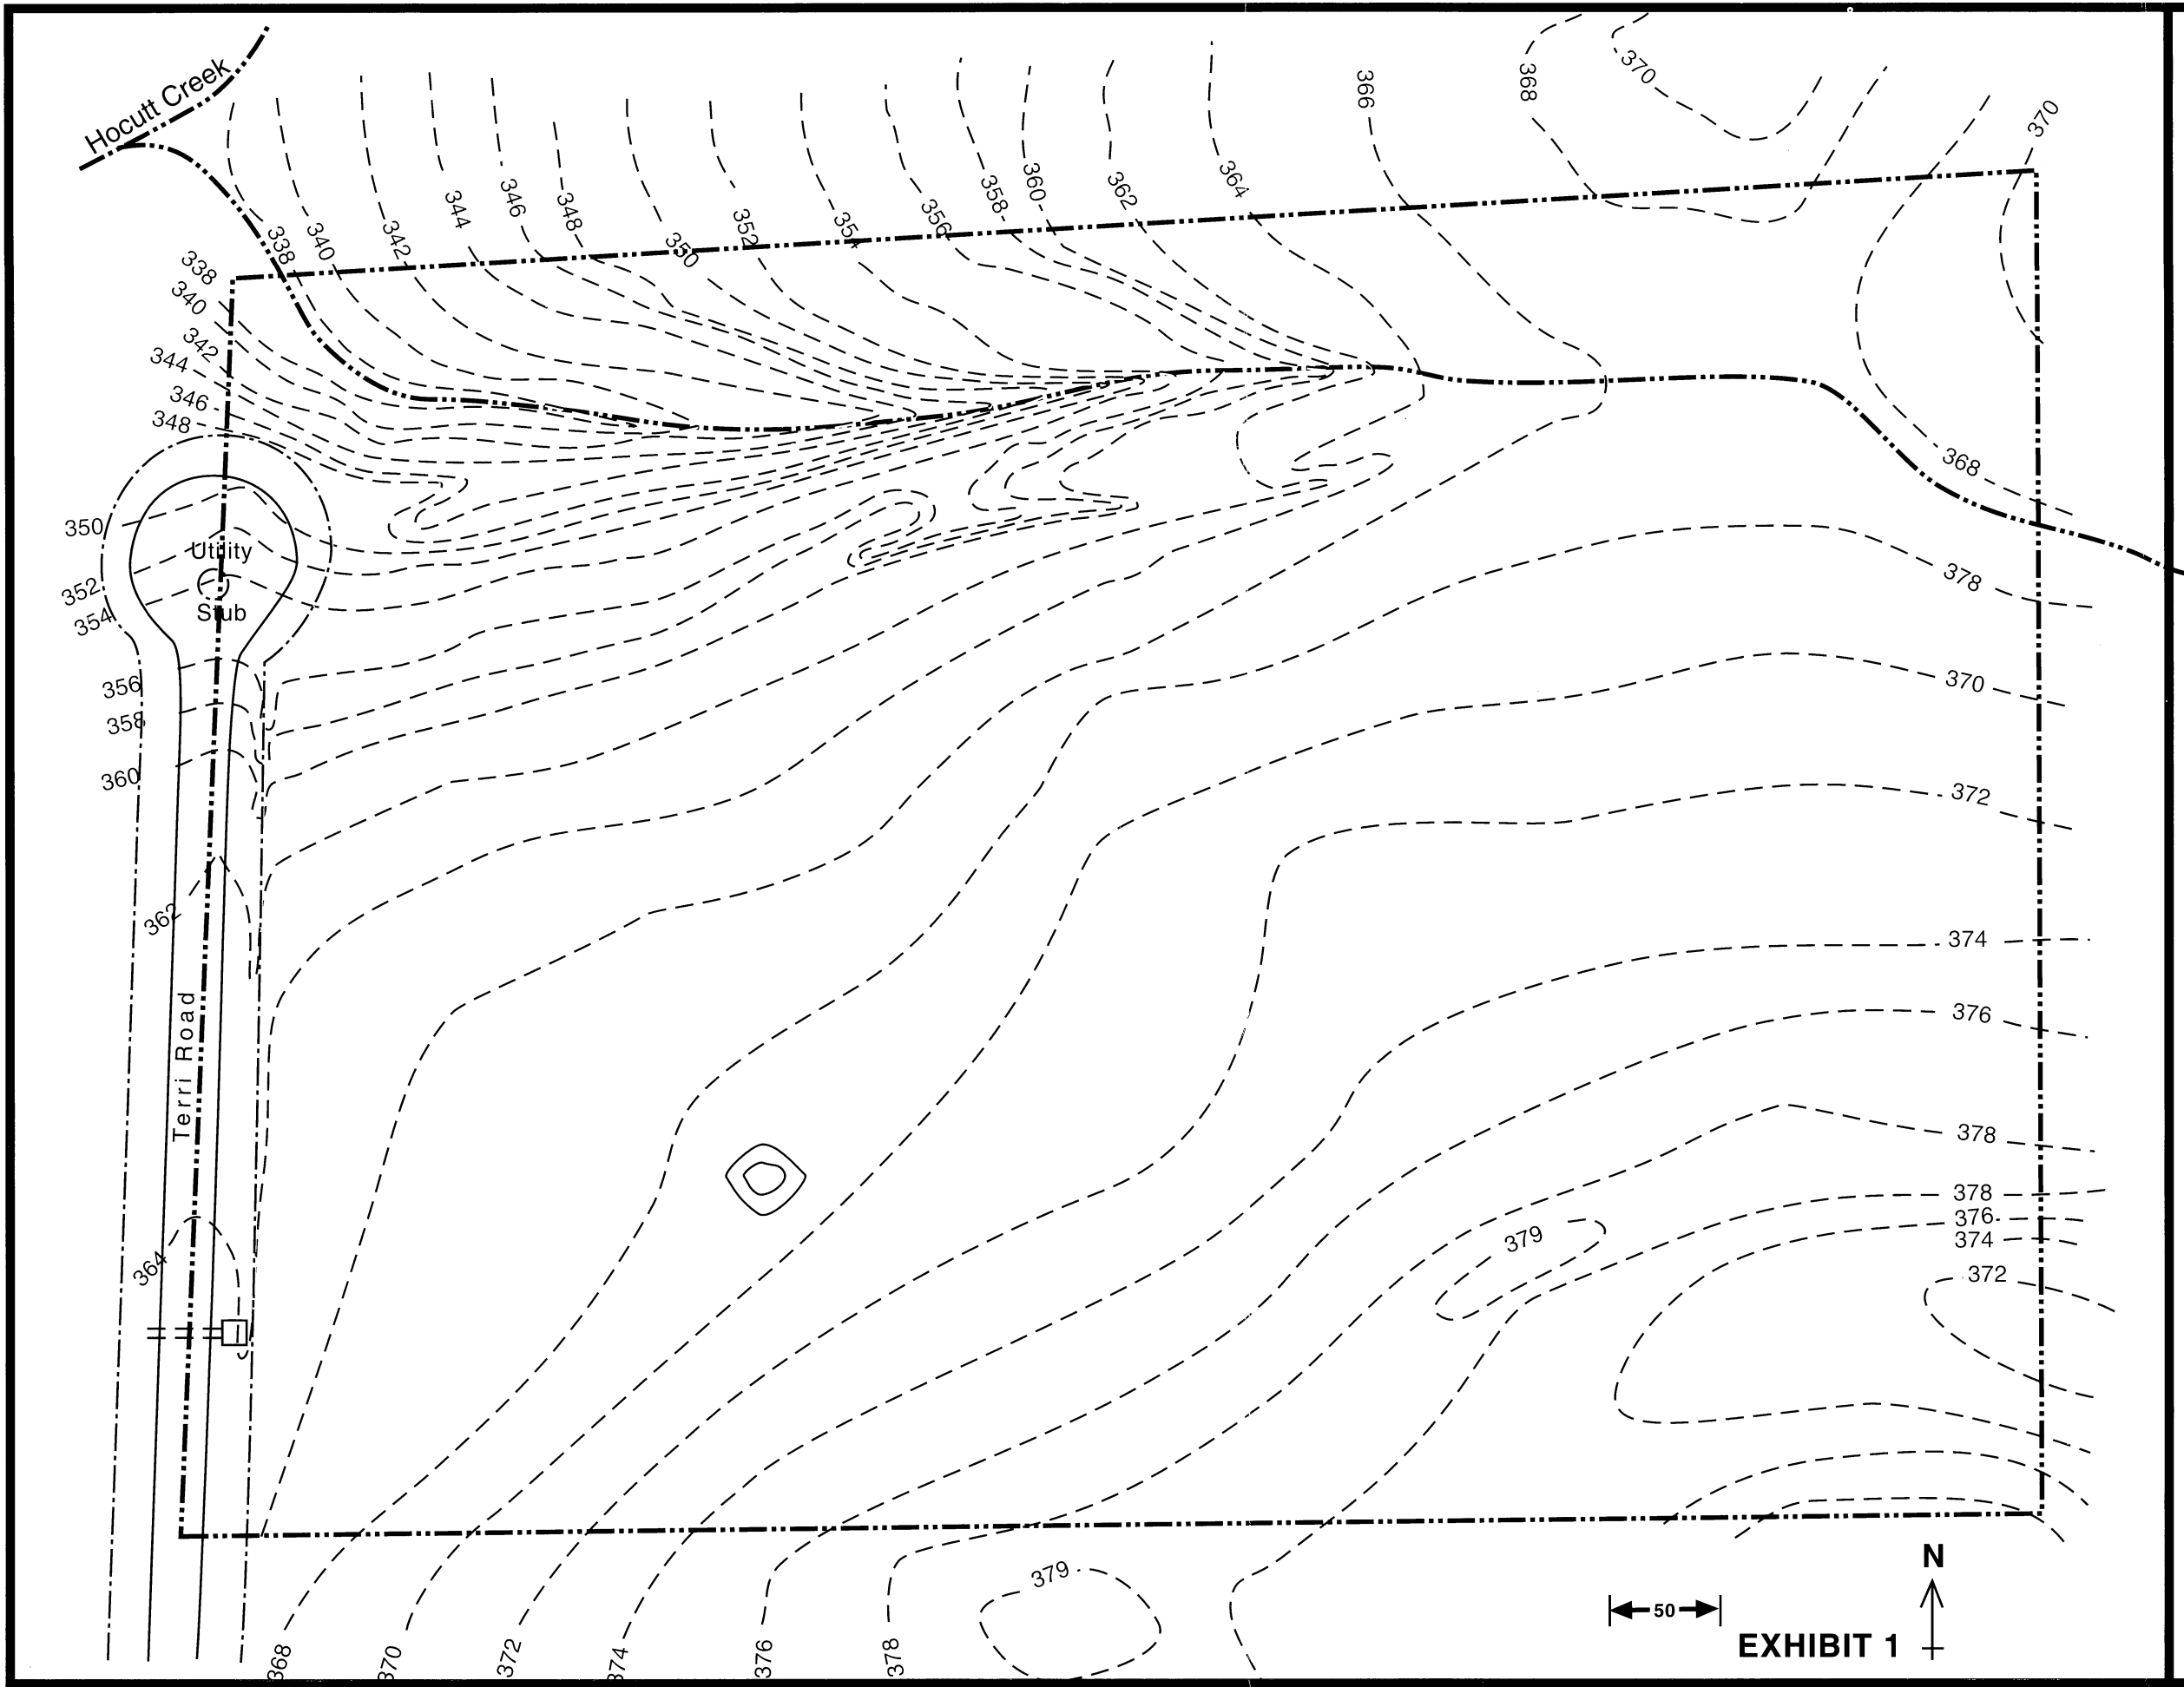


**SITE TOPOGRAPHIC  
PLAN**

- - - - - Natural Contour
- · - · - Property Boundary



**EXHIBIT 1**

# SITE DEVELOPMENT PLAN

- Natural Contour
- Finished Grade
- - - - Property Boundary
- Project Development
- - - - Limits of Grading
- ⋯⋯⋯ Culverts


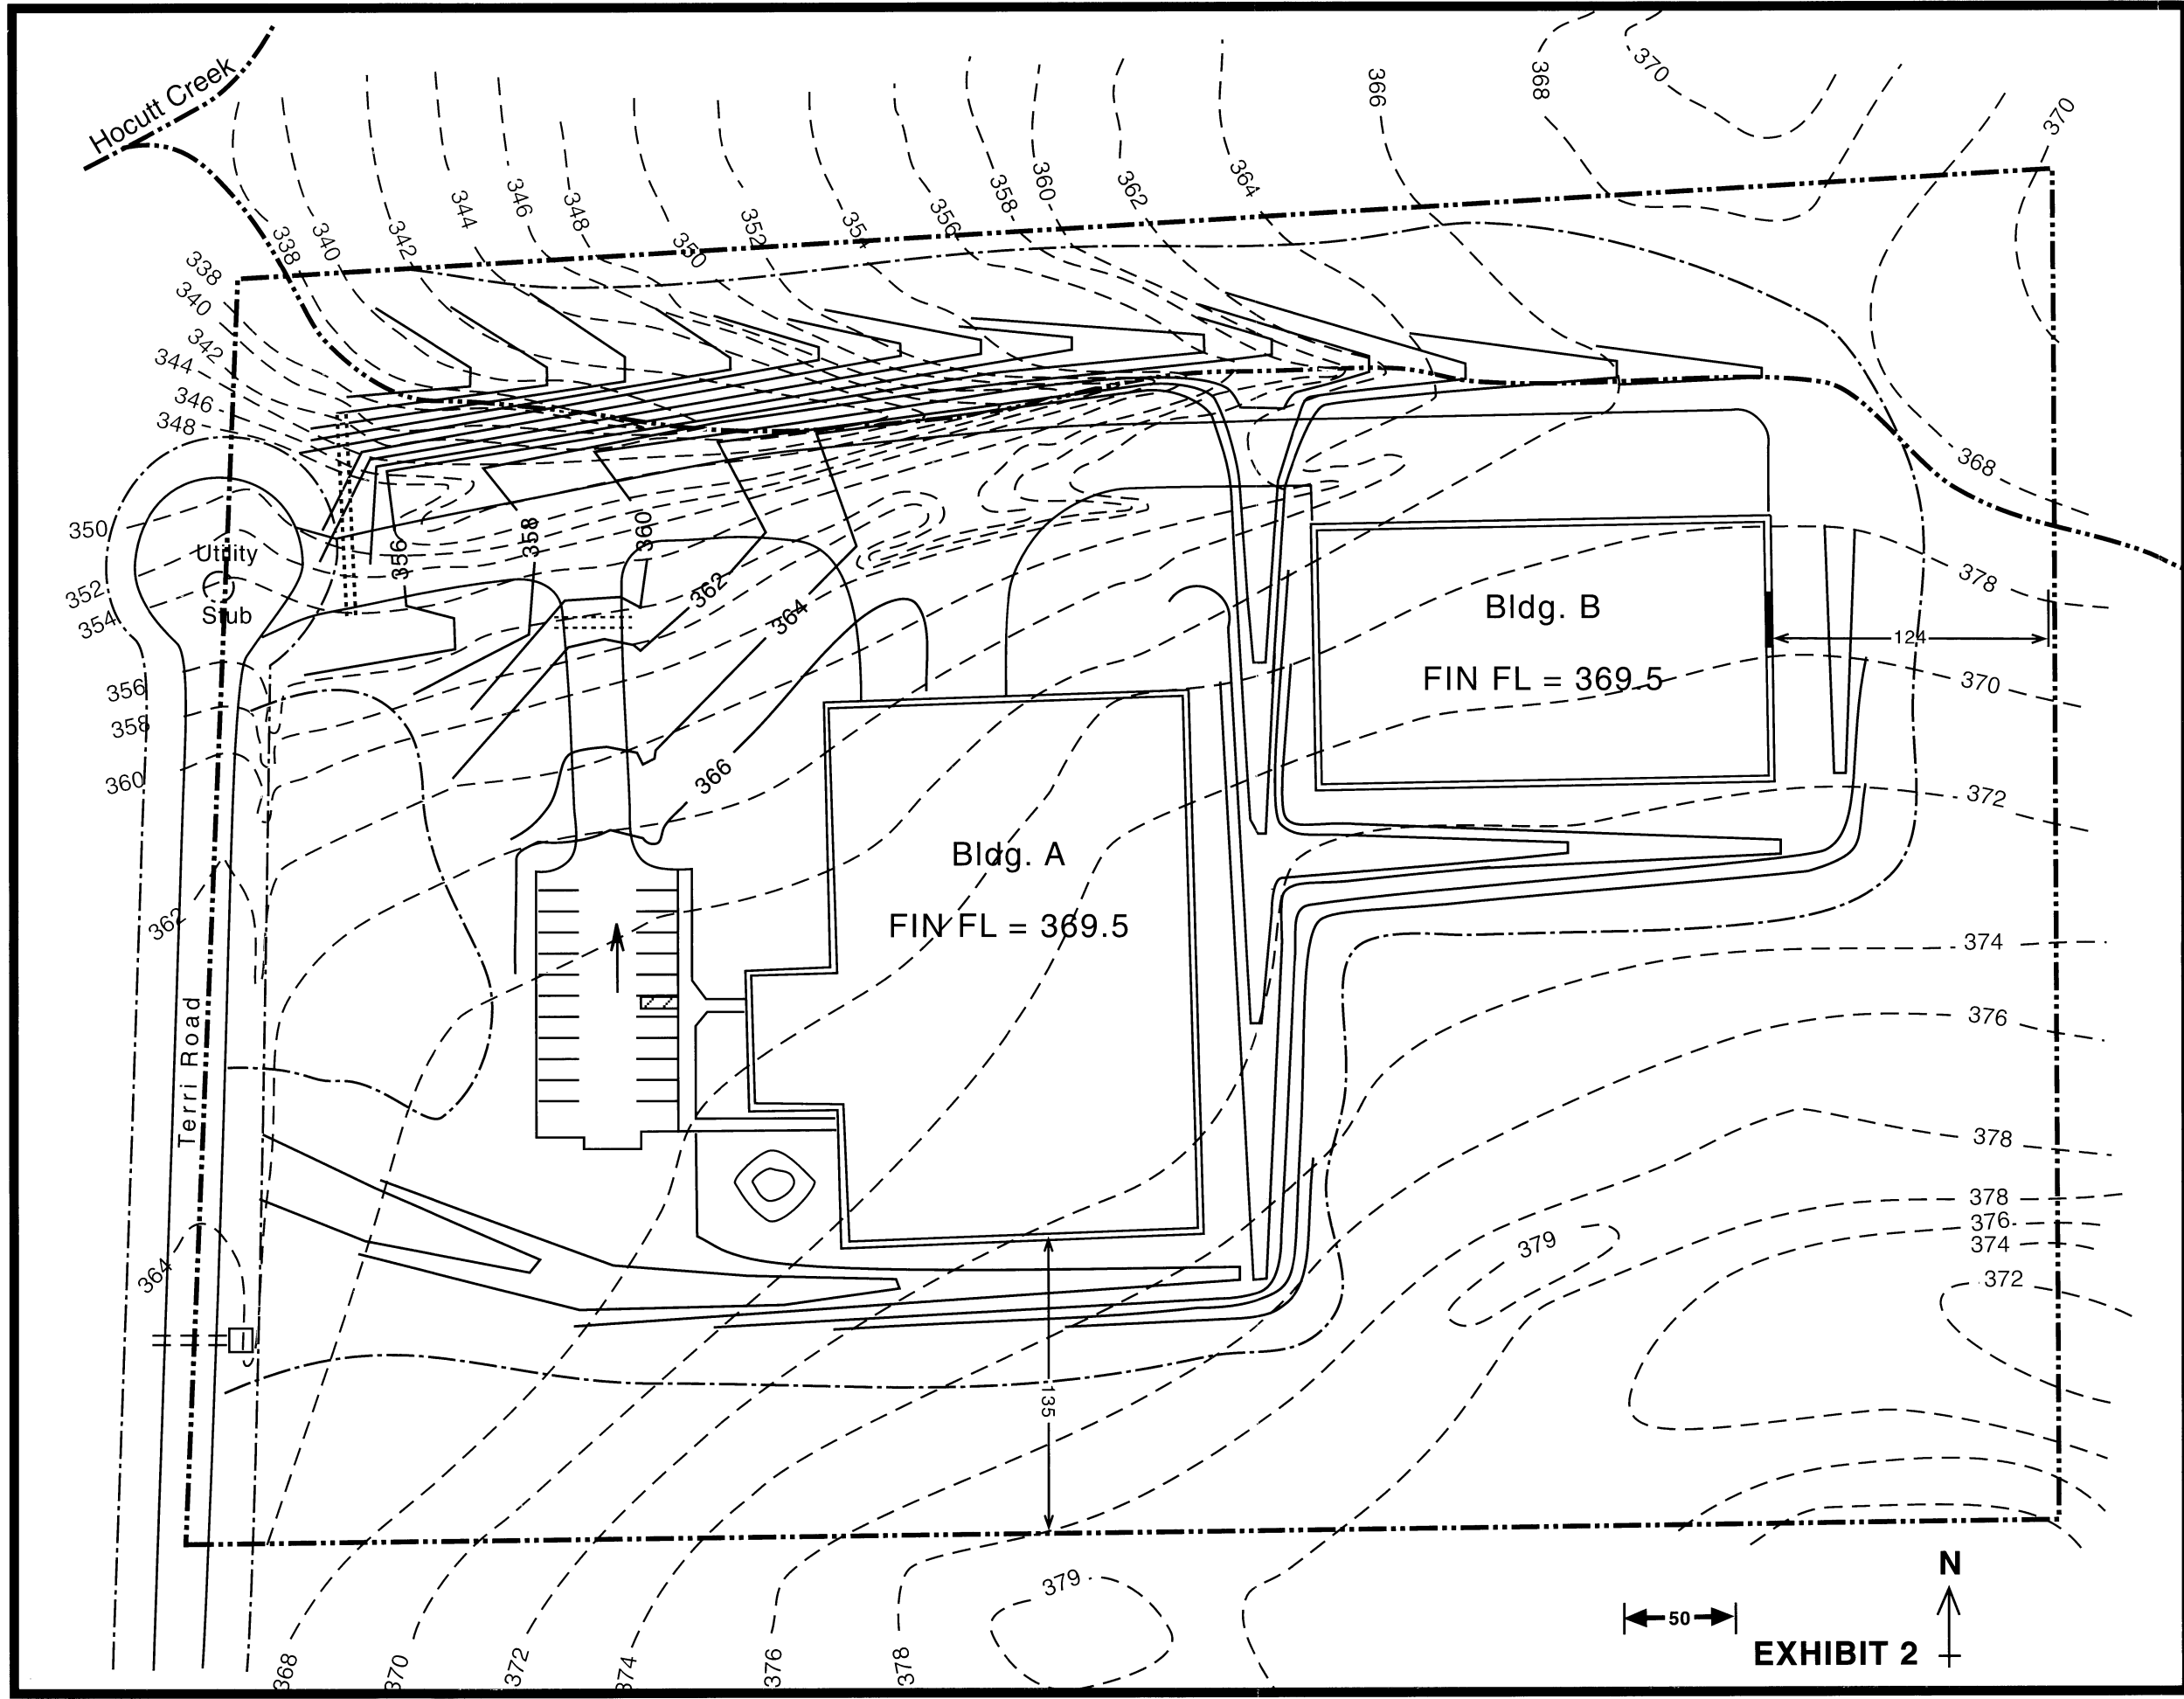


EXHIBIT 2

N ↑

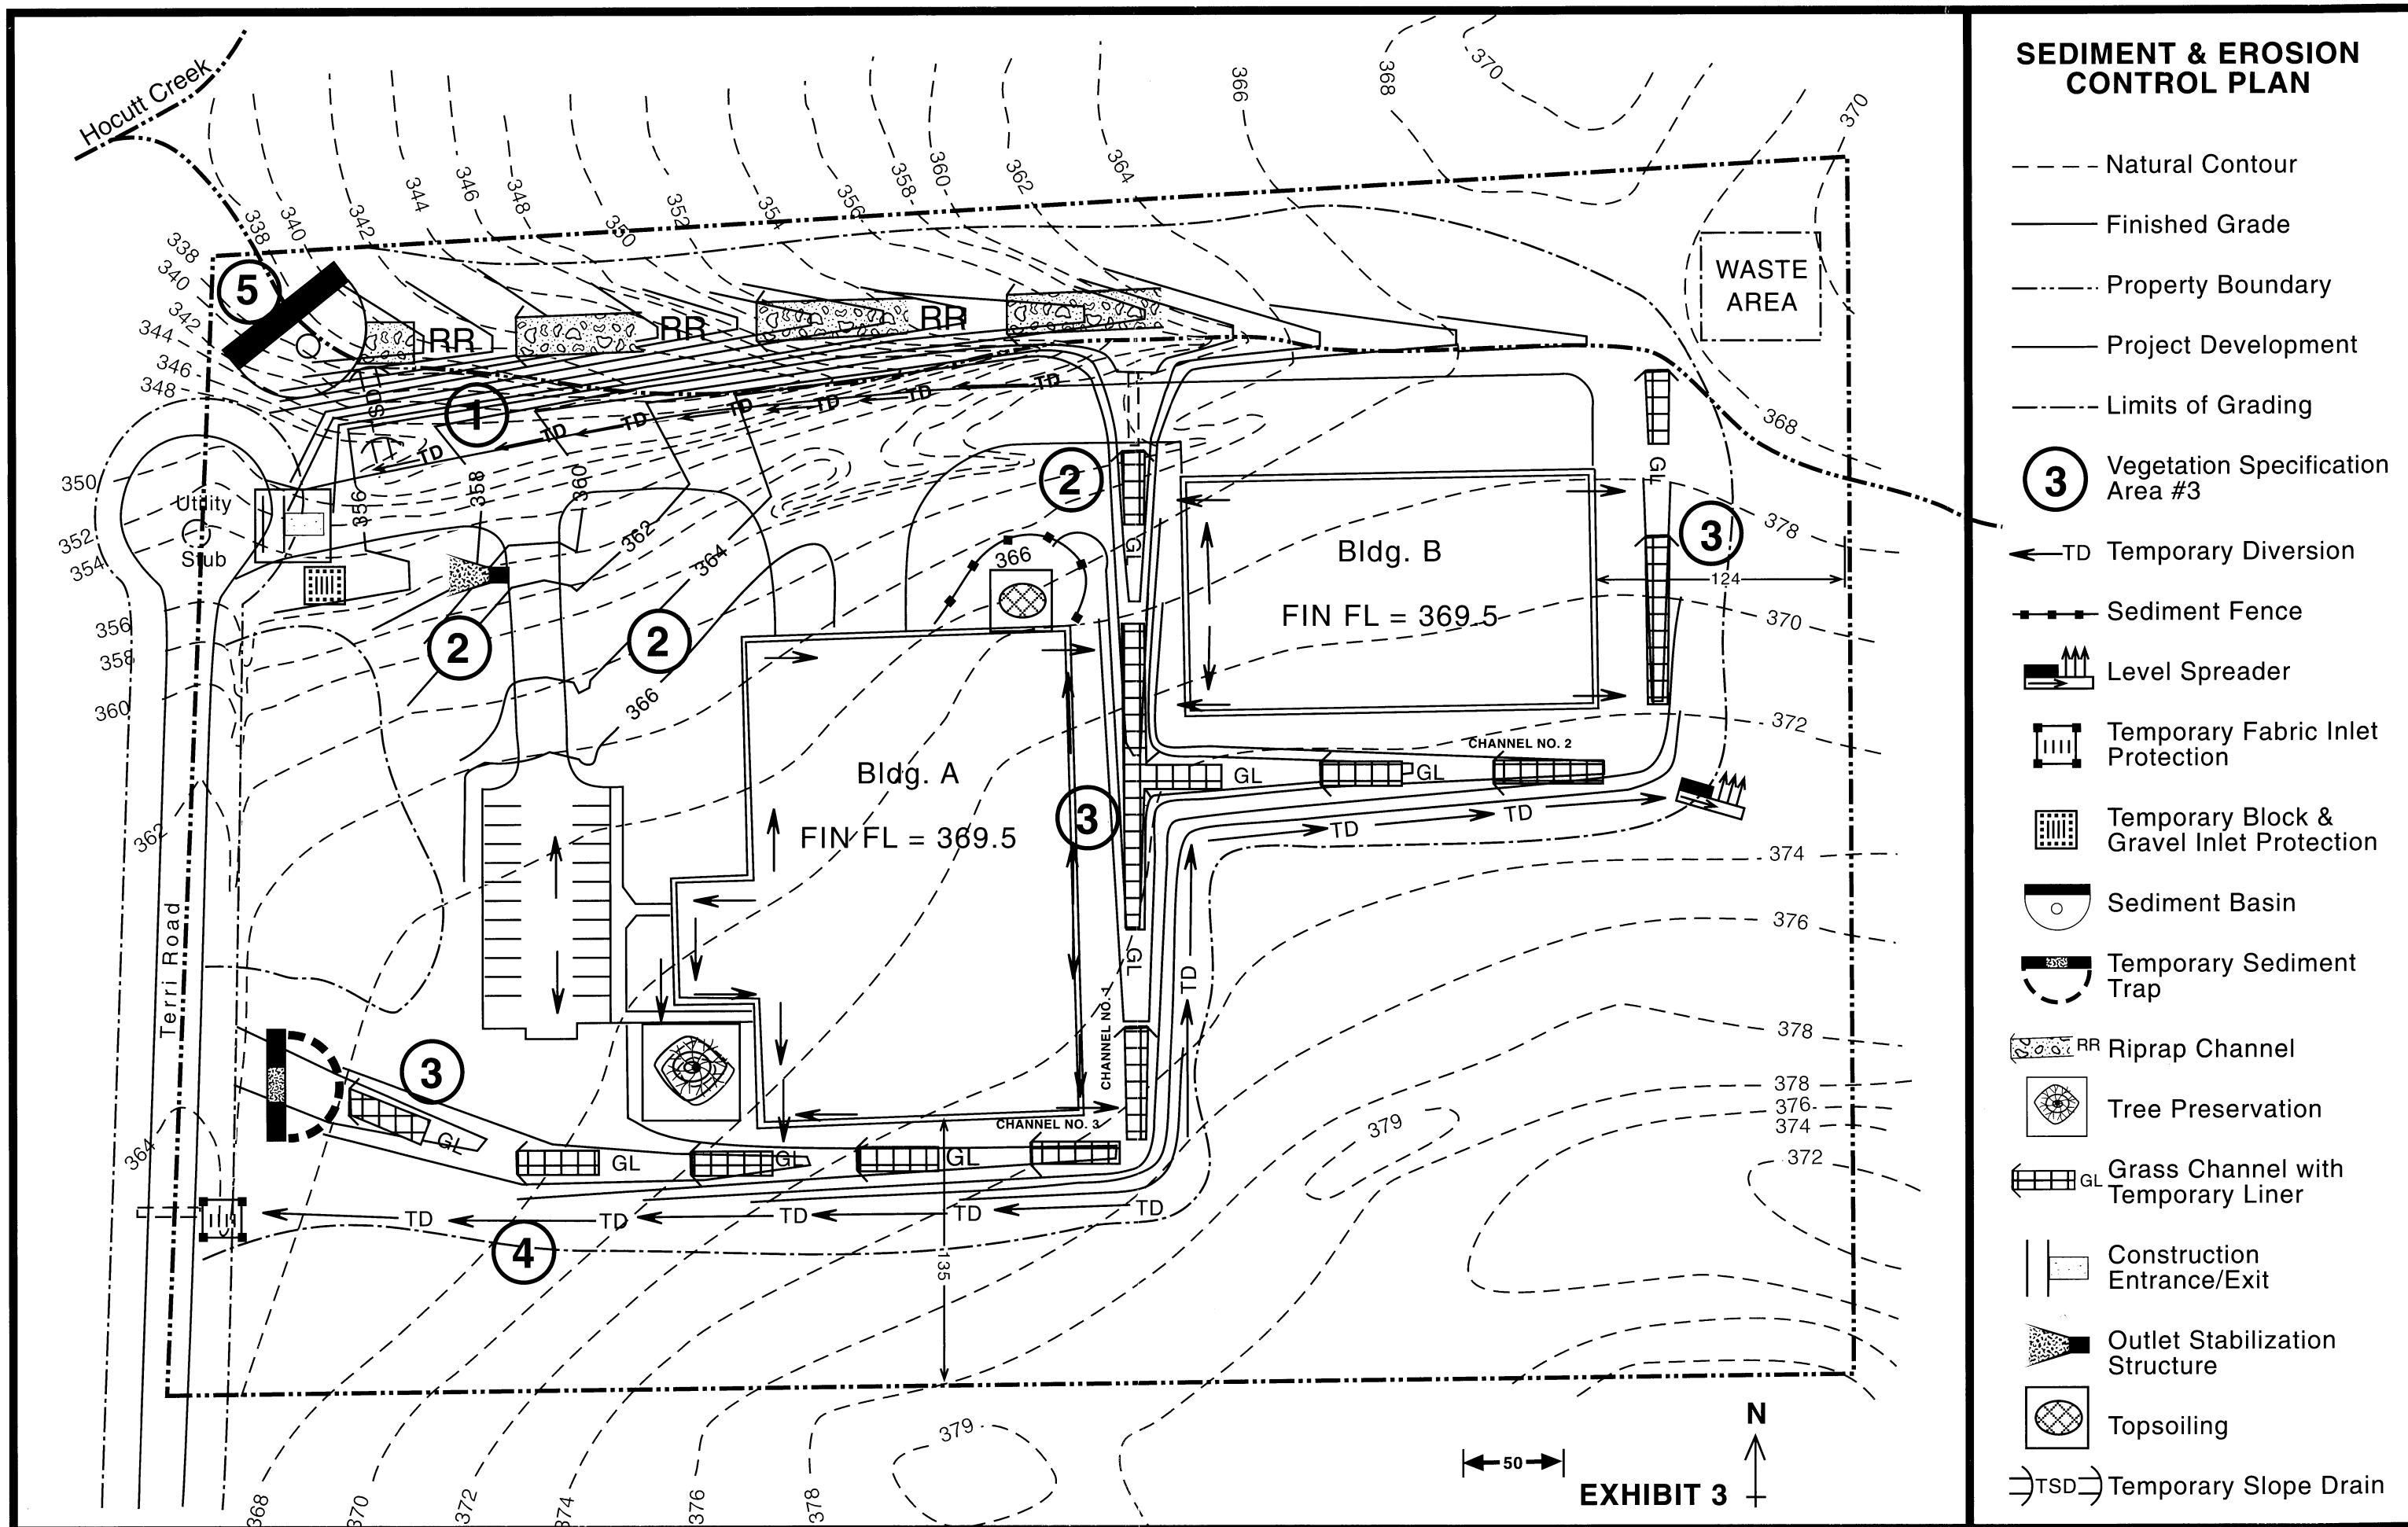

### SEDIMENT & EROSION CONTROL PLAN

- Natural Contour
- Finished Grade
- - - - - Property Boundary
- Project Development
- - - - - Limits of Grading
- ③ Vegetation Specification Area #3
- ← TD Temporary Diversion
- Sediment Fence
- ▬▬▬ Level Spreader
- ▬▬▬ Temporary Fabric Inlet Protection
- ▬▬▬ Temporary Block & Gravel Inlet Protection
- Sediment Basin
- ⌒ Temporary Sediment Trap
- ▬▬▬ RR Riprap Channel
- ⊗ Tree Preservation
- ▬▬▬ GL Grass Channel with Temporary Liner
- ▬▬▬ Construction Entrance/Exit
- ▬▬▬ Outlet Stabilization Structure
- ⊗ Topsoiling
- ⇒ TSD ⇒ Temporary Slope Drain

EXHIBIT 3